


XeriTec Full Slab Detail

Note: Total thickness of system is based on weight bearing requirements

Drawing not to scale

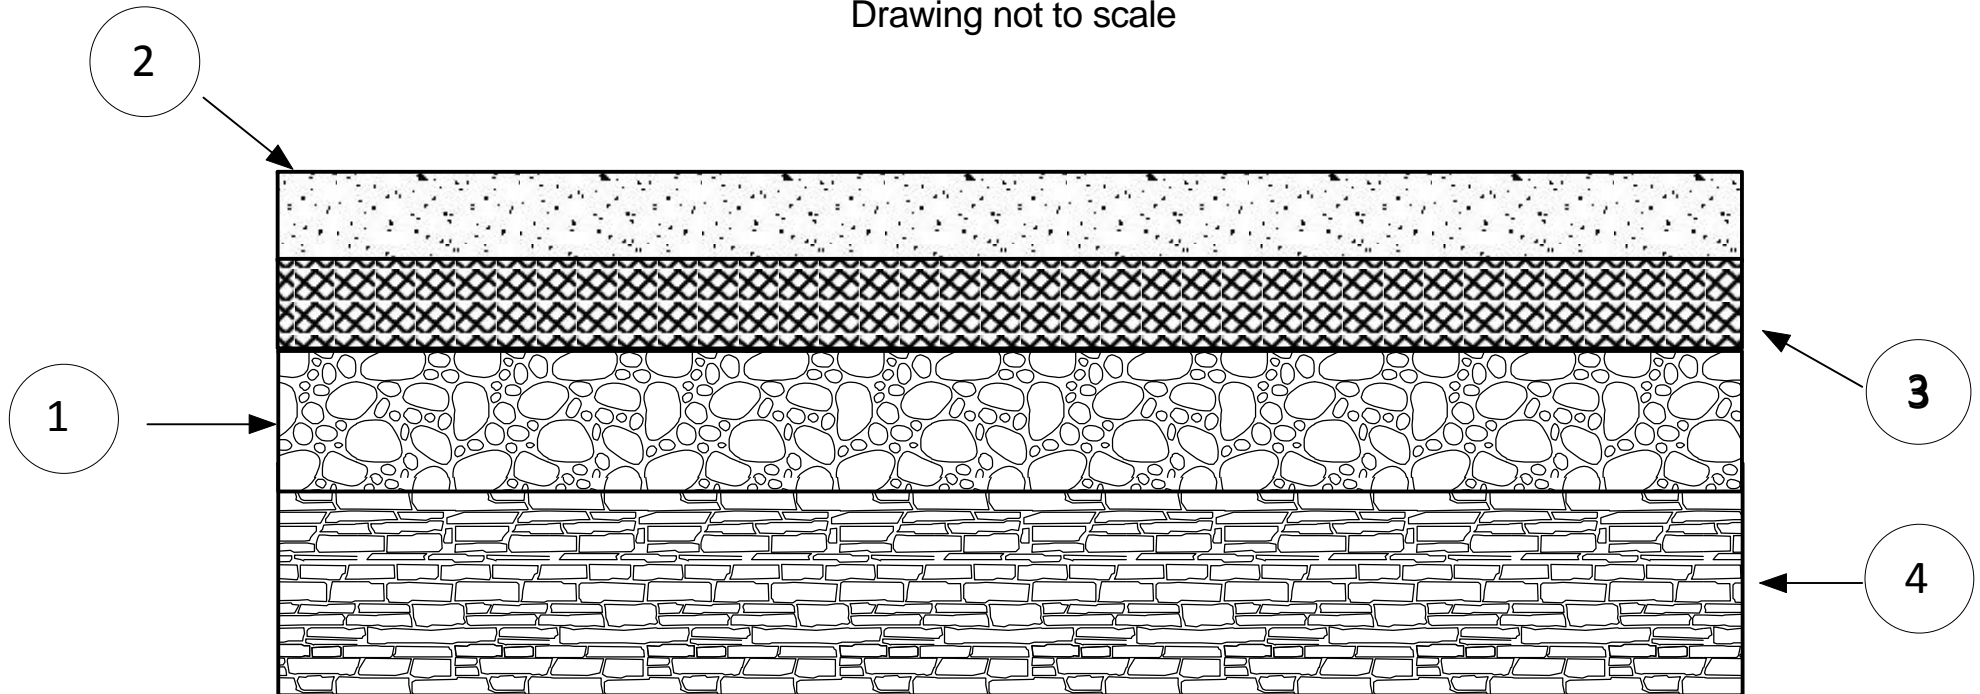

1. 4" of ABC compacted to 95%
2. XeriTec material at varying depth

3. $\frac{1}{4}$ " aggregate compacted to 95% at a 2" depth
4. Well prepared sub grade