


XeriTec Full Slab Flush to Curb Detail

Note: Total thickness of system is based on weight bearing requirements

Drawing not to scale

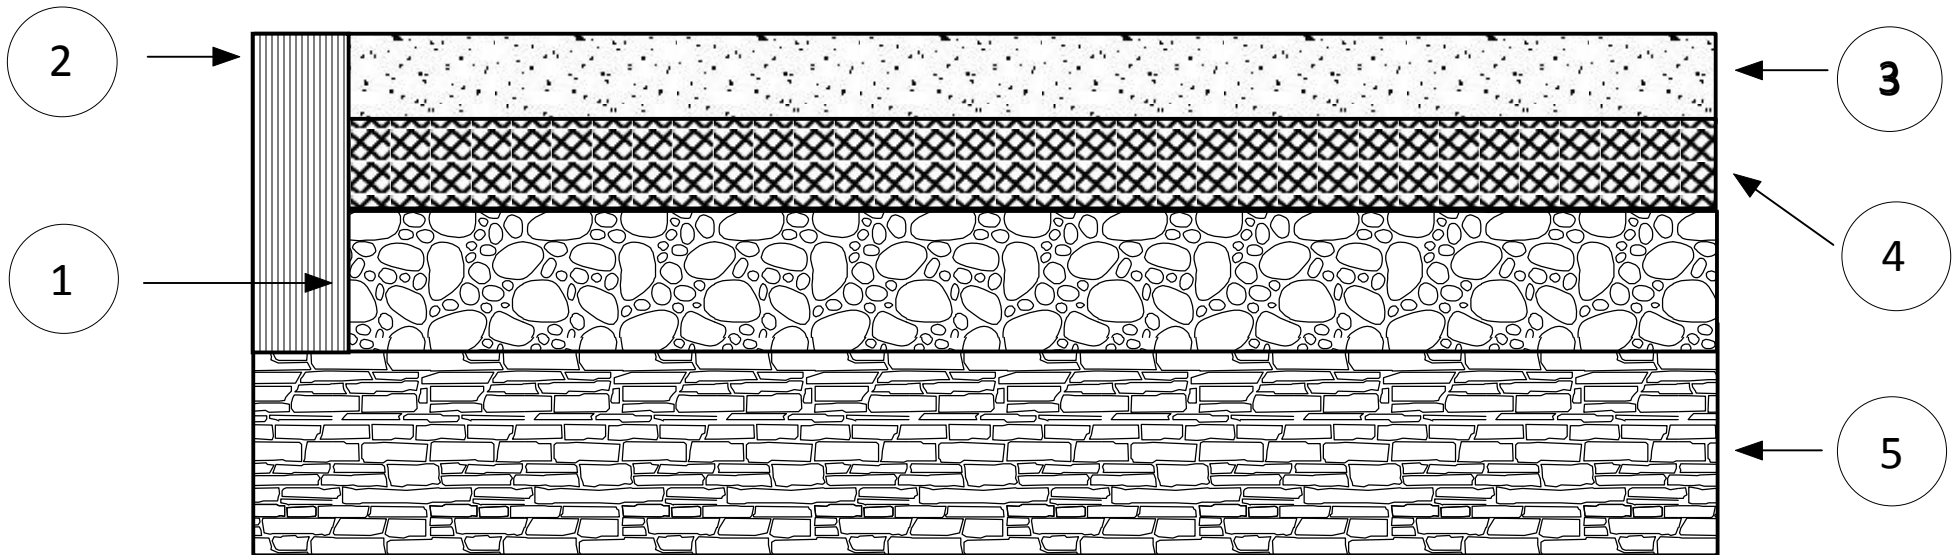

1. 4" of ABC compacted to 95%
2. Curb
3. XeriTec material at varying depth

4. 1/4 " aggregate compacted to 95% at a 2" depth
5. Well prepared sub grade